



WHITHAM
PLANNING DESIGN LANDSCAPE ARCHITECTURE, PLLC

142 East State Street Suite B Ithaca NY 14850

PROGRESS PRINT
NOT FOR CONSTRUCTION OR BIDDING

SEAL


NOTICE: IT IS A VIOLATION OF LAW FOR ANY PERSON UNLESS ACTING UNDER THE DIRECTION OF A LICENSED LANDSCAPE ARCHITECT TO ALTER ANY ITEM ON THIS DOCUMENT. WHOEVER ALTERS THIS DOCUMENT IS REQUIRED BY LAW TO AFFIX HIS OR HER SEAL AND THE NOTATION "ALTERED BY" FOLLOWED BY HIS OR HER SIGNATURE AND A SPECIFIC DESCRIPTION OF ALTERATIONS.

WHITHAM PLANNING DESIGN LANDSCAPE ARCHITECTURE, PLLC



Department of State

THIS DOCUMENT WAS PREPARED WITH FUNDING PROVIDED BY THE NEW YORK STATE DEPARTMENT OF STATE UNDER TITLE 11 OF THE ENVIRONMENTAL PROTECTION FUND.

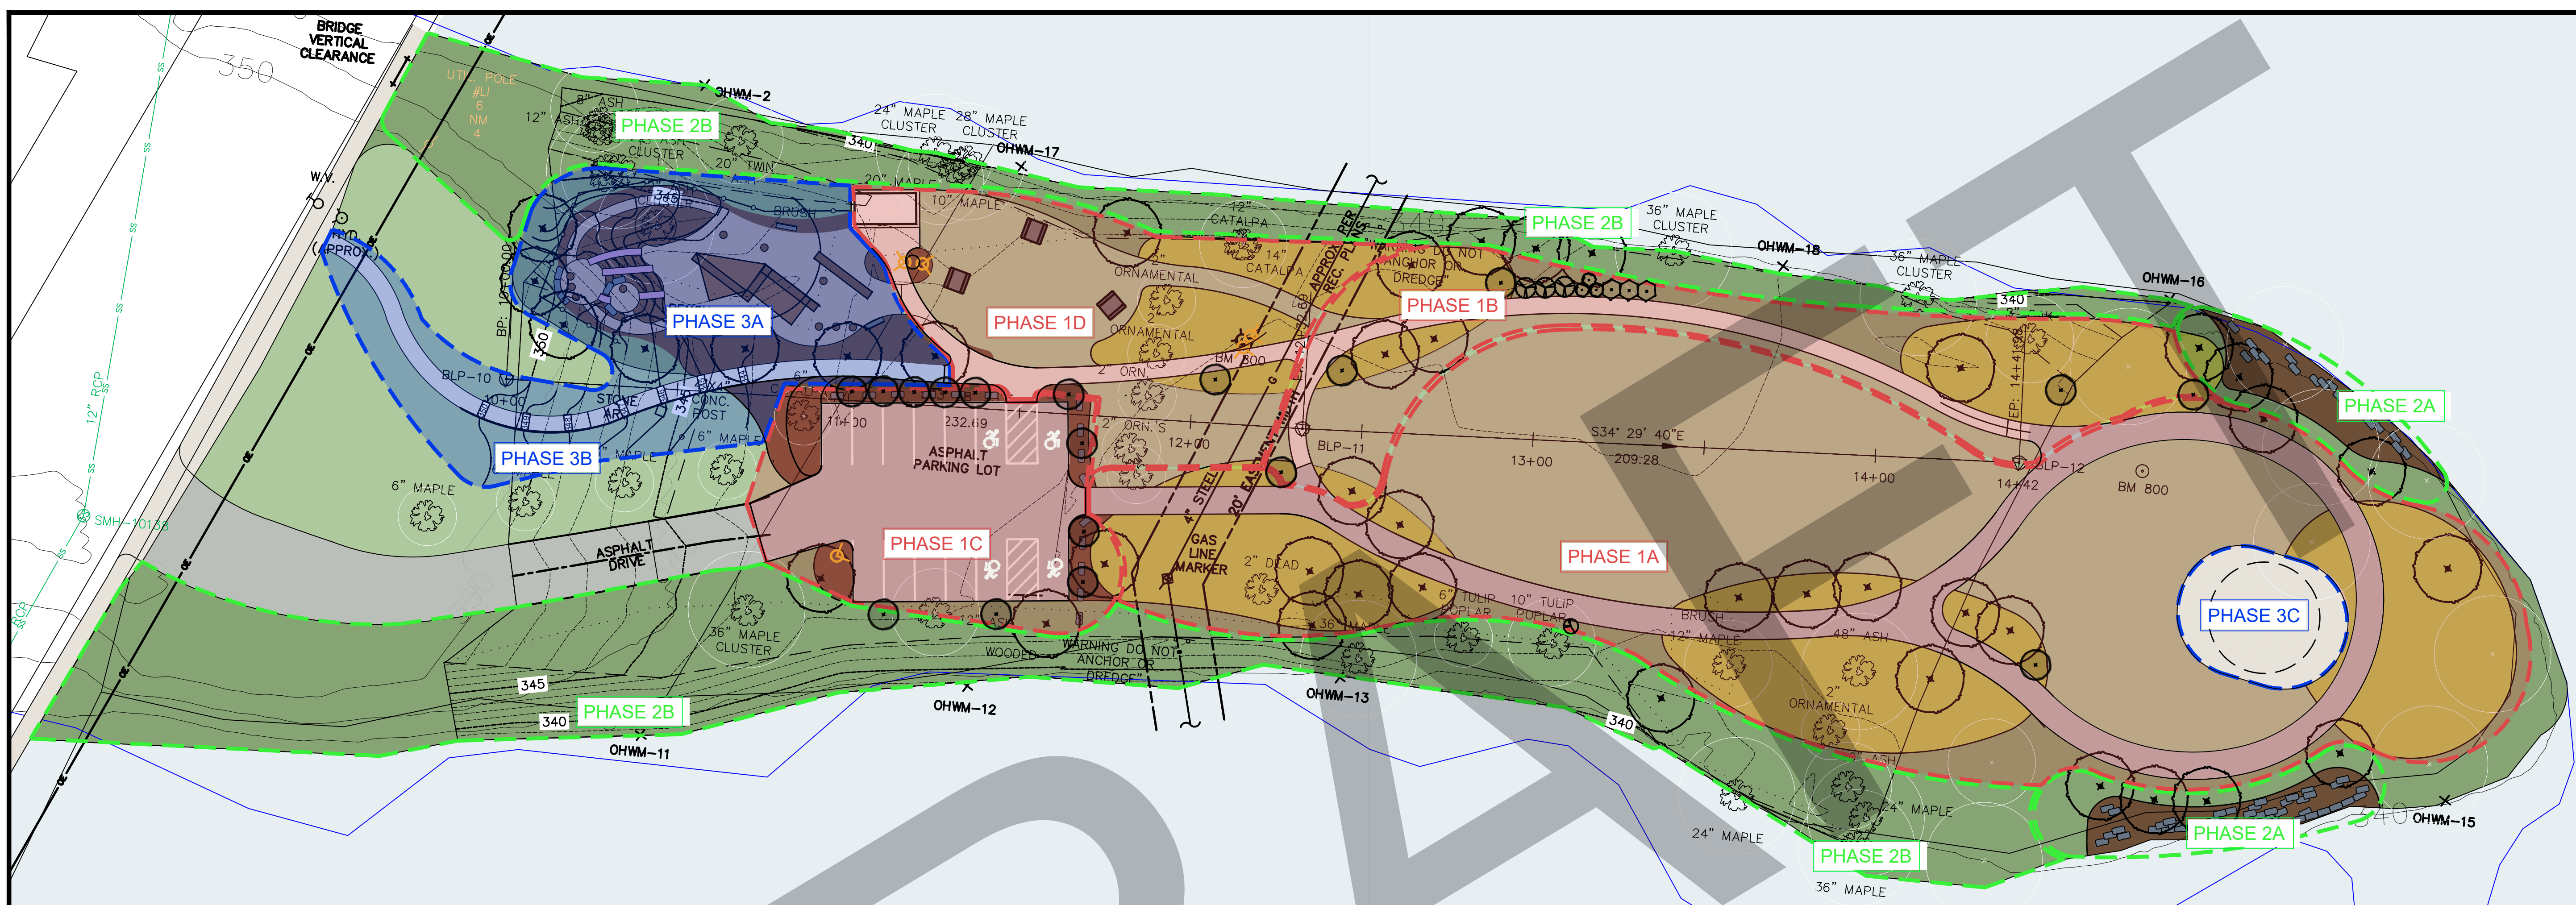

PHASE 1		
KEY	NAME	NOTE
PHASE 1A:	DEMO OF VARIOUS SITE FEATURES GRADING, BALANCED CUT/FILL UNDERGROUND ELECTRICAL CONDUIT TO STAGE AREA 8' WIDE ASPHALT TRAIL TREE PLANTING MEADOW ESTABLISHMENT	
PHASE 1B:	TREE PLANTING MEADOW ESTABLISHMENT 5' WIDE CONCRETE TRAIL	
PHASE 1C:	DEMO EXISTING PARKING LOT & ASSOCIATED FEATURES NEW ASPHALT PARKING LOT PAVING BOULDER SECURITY FENCE PARKING LOT LIGHTING PARKING STRIPING & SIGNAGE PARKING PLANTING (SHADE TREES)	
PHASE 1D:	BATHROOM SLAB 5' WIDE CONCRETE TRAIL BATHROOM AREA LIGHTING GRILLS PICNIC TABLES	

PHASE 2		
KEY	NAME	NOTE
PHASE 2A:	STREAMBANK STABILIZATION	
PHASE 2B:	INVASIVE SPECIES REMEDIATION NATIVE BANK PLANTINGS/ShORELINE REESTABLISHMENT	

PHASE 3		
KEY	NAME	NOTE
PHASE 3A:	DEMO OF VEGETATED AREA GRADING, CUT/FILL STANDALONE PLAYGROUND FEATURES BUILT-INTO SITE PLAYGROUND FEATURES (HILL SLIDES) ENGINEERED WOOD MULCH PLAYGROUND SURFACING PLAYGROUND PERIMETER FENCE BENCHES PLAYGROUND PLANTING	
PHASE 3B:	RELOCATION OF ART PARK SCULPTURES GRADING, CUT/FILL FOR PATH 5' WIDE CONCRETE SIDEWALK CONNECTION RAMP	
PHASE 3C:	STAGE	

WILLOW ISLAND
VILLAGE OF CANTON
MAIN STREET
CANTON, NEW YORK, 13617

PHASING PLAN

1"=25'
SCALE

202214 PROJECT NO. JvM DRAWN BY
2023.06.07 DATE MP CHECKED BY

L-003

DRAFT

