



142 East State Street Suite B Ithaca NY 14850

PROGRESS PRINT
NOT FOR CONSTRUCTION OR BIDDING

SEAL


NOTICE: IT IS A VIOLATION OF LAW FOR ANY PERSON UNLESS ACTING UNDER THE DIRECTION OF A LICENSED LANDSCAPE ARCHITECT TO ALTER ANY ITEM ON THIS DOCUMENT. WHOEVER ALTERS THIS DOCUMENT IS REQUIRED BY LAW TO AFFIX HIS OR HER SEAL AND THE NOTATION "ALTERED BY" FOLLOWED BY HIS OR HER SIGNATURE AND A SPECIFIC DESCRIPTION OF ALTERATIONS.

WHITHAM PLANNING & LANDSCAPE ARCHITECTURE, PLLC



Department of State

THIS DOCUMENT WAS PREPARED WITH FUNDING PROVIDED BY THE NEW YORK STATE DEPARTMENT OF STATE UNDER TITLE 11 OF THE ENVIRONMENTAL PROTECTION FUND.

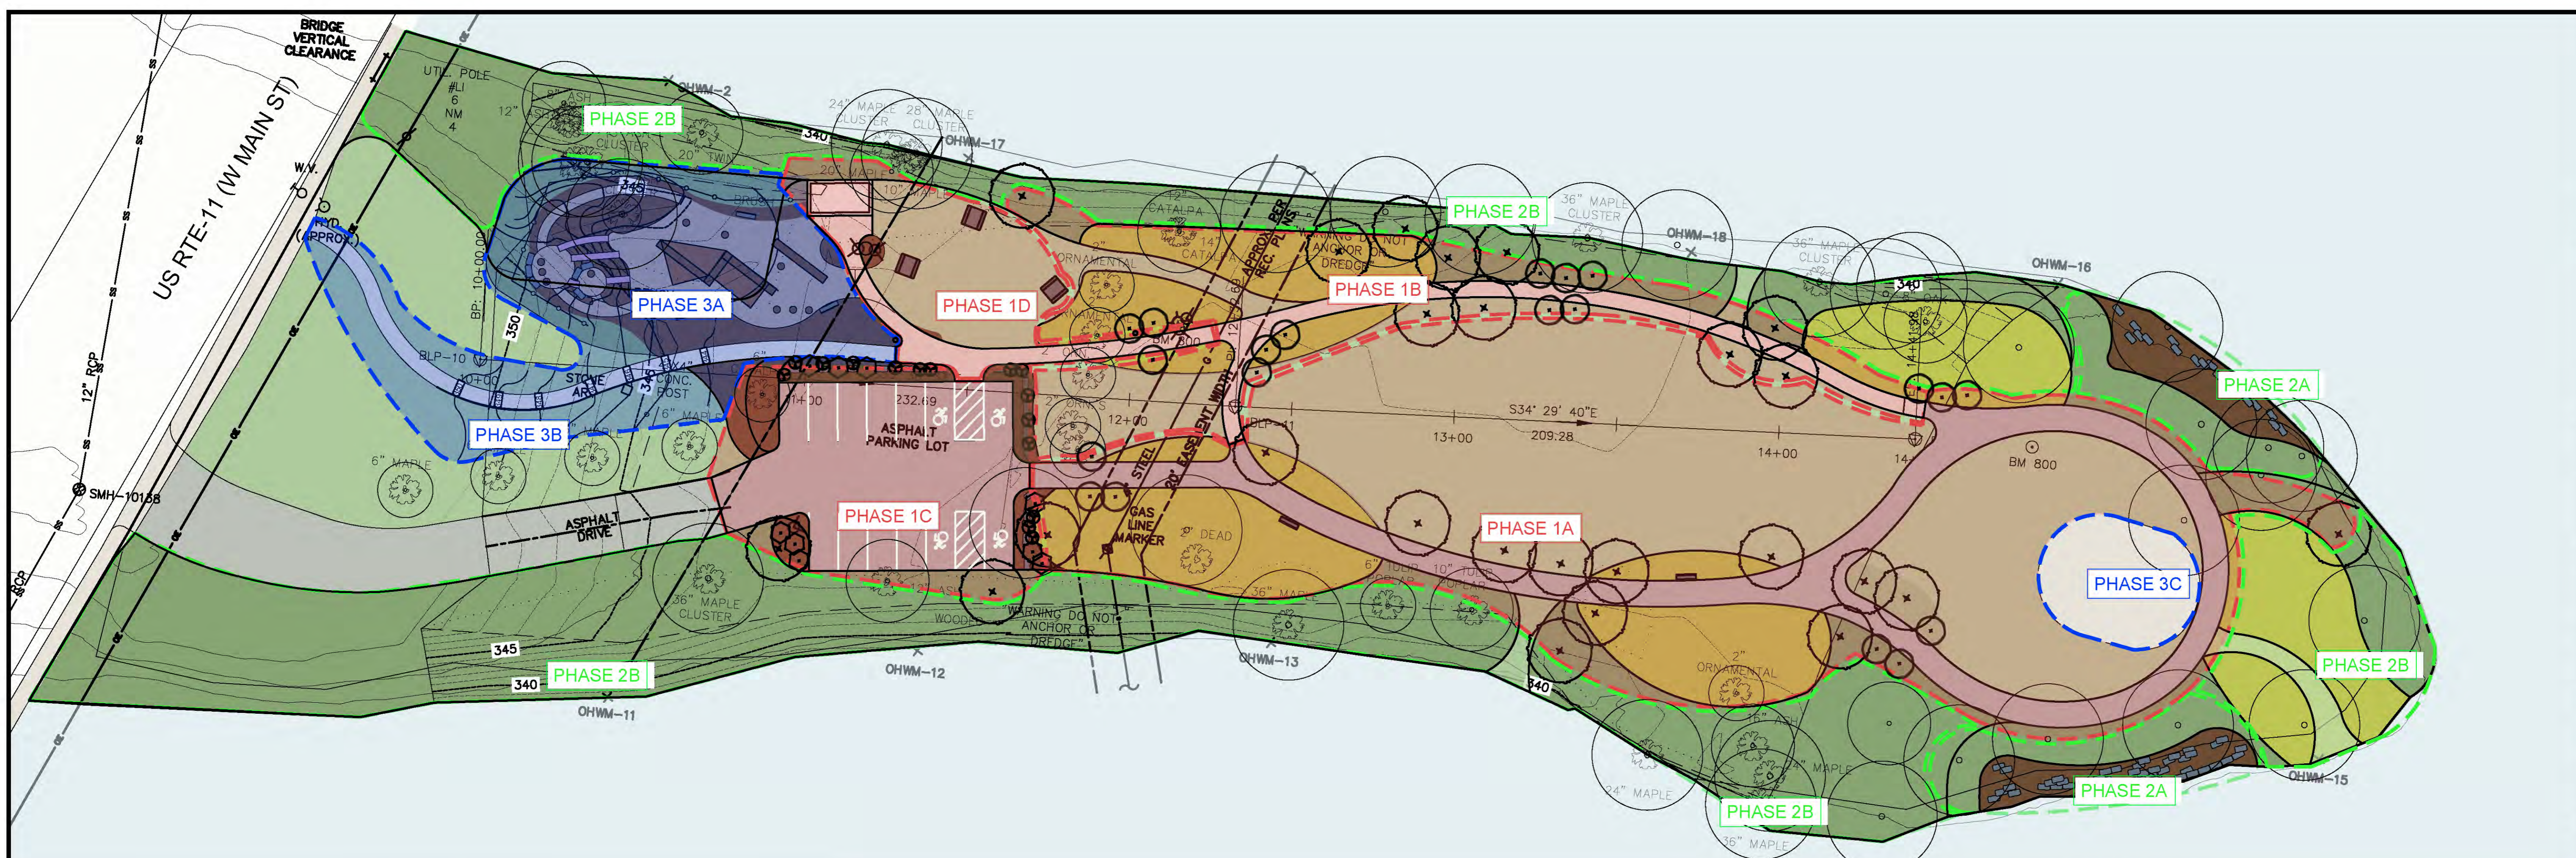

| PHASE 1 | | |
|-----------|---|------|
| KEY | NAME | NOTE |
| PHASE 1A: | DEMO OF VARIOUS SITE FEATURES | |
| | GRADING, BALANCED CUT/FILL | |
| | UNDERGROUND ELECTRICAL CONDUIT TO STAGE AREA | |
| | 8' WIDE ASPHALT TRAIL | |
| | TREE PLANTING | |
| | MEADOW ESTABLISHMENT | |
| PHASE 1B: | TREE PLANTING | |
| | MEADOW ESTABLISHMENT | |
| | 5' WIDE CONCRETE TRAIL | |
| PHASE 1C: | DEMO EXISTING PARKING LOT & ASSOCIATED FEATURES | |
| | NEW ASPHALT PARKING LOT PAVING | |
| | BOULDER SECURITY FENCE | |
| | PARKING LOT LIGHTING | |
| | PARKING STRIPING & SIGNAGE | |
| | PARKING PLANTING | |
| PHASE 1D: | BATHROOM SLAB | |
| | 5' WIDE CONCRETE TRAIL | |
| | BATHROOM AREA LIGHTING | |
| | GRILLS | |
| | PICNIC TABLES | |

| PHASE 2 | | |
|-----------|---|------|
| KEY | NAME | NOTE |
| PHASE 2A: | STREAMBANK STABILIZATION | |
| PHASE 2B: | INVASIVE SPECIES REMEDIATION | |
| | MEADOW ESTABLISHMENT | |
| | NATIVE BANK PLANTINGS/Shoreline REESTABLISHMENT | |

| PHASE 3 | | |
|-----------|---|------|
| KEY | NAME | NOTE |
| PHASE 3A: | DEMO OF VEGETATED AREA | |
| | GRADING, CUT/FILL | |
| | STANDALONE PLAYGROUND FEATURES | |
| | BUILT-INTO SITE PLAYGROUND FEATURES (HILL SLIDES) | |
| | ENGINEERED WOOD MULCH PLAYGROUND SURFACING | |
| | PLAYGROUND PERIMETER FENCE | |
| | BENCHES | |
| | PLAYGROUND PLANTING | |
| PHASE 3B: | RELOCATION OF ART PARK SCULPTURES | |
| | GRADING, CUT/FILL FOR PATH | |
| | 5' WIDE CONCRETE SIDEWALK CONNECTION RAMP | |
| PHASE 3C: | STAGE | |

WILLOW ISLAND
VILLAGE OF CANTON
MAIN STREET
CANTON, NEW YORK, 13617

PHASING PLAN

1"=25'
SCALE

202214 PROJECT NO. MM DRAWN BY
2023.08.09 DATE JvM CHECKED BY

L-003

